

Topographic map of the project area. The map shows the proposed road alignment in red. A label indicates "LIMITS OF WORK STA: 0+00". The map includes contour lines, water bodies, and a north arrow.

Mead and Hunt, Inc.
2440 Deming Way
Middleton, WI 53562
phone: 608-273-6380
meadhunt.com

© Copyright 2023 Mead & Hunt, Inc.
This document, or any portion thereof, shall not be duplicated, disclosed, or used on any other project or extension of this project except by written agreement with Mead & Hunt, Inc. Mead & Hunt shall not be responsible for any unauthorized use of, or alteration to these documents.

City Of Havre De Grace
HAVRE DE GRACE BIKEWAYS

Havre de Grace
Harford County, MD


NOT FOR CONSTRUCTION

MEH NO.: 4666149-240146.02
DATE: Month 00, 2022
DESIGNED BY: XXX
DRAWN BY: XXX
CHECKED BY: XXX
DO NOT SCALE DRAWINGS

SHEET CONTENTS

COVER SHEET

—

1-001



INDEX

Sheet Number	Sheet Title
1-001	COVER SHEET
1-002	INDEX AND LEGEND
1-003	PROJECT ALIGNMENT
1-004	PROJECT ALIGNMENT
1-005	PROJECT ALIGNMENT
1-006	PROJECT ALIGNMENT
2-001	TYPICAL SECTIONS
2-002	TYPICAL SECTIONS
2-003	TYPICAL SECTIONS
5-001	PN - 01
5-002	PN - 02
5-003	PN - 03
5-004	PN - 04
5-005	PN - 05
5-006	PN - 06
5-007	PN - 07
5-008	PN - 08
5-009	PN - 09
5-010	PN - 10
5-011	PN - 11
5-012	PN - 12
5-013	PN - 13
5-014	PN - 14
5-015	PN - 15
5-016	PN - 16

LEGEND

EXISTING		PROPOSED
	RIGHT OF WAY	
	PROPERTY LINE	
	PROPOSED EASMENT	
	LIMIT OF DISTURBANCE	---
	MUNICIPAL BOUNDARY	
	CONTOURS	
	CURB & GUTTER	---
	GUARDRAIL	---
	DRAINAGE DITCH	
	STORM WATER MAIN	
	STORM WATER CULVERT	
	WATER MAIN	
	SANITARY SEWER MAIN	
	FENCE (WOODEN)	---
	FENCE (Generic)	---
	STRUCTURE	---
	WATERWAY	
	WATERWAY CL	
	FLOOD PLAIN	
	CONCRETE SIDEWALK	---
	ASPHALT TRAIL	---
	CONCRETE DRIVEWAY	---
	PAVED SHOULDER	---
	WETLAND	
	RIP RAP	
	STAMPED CONCRETE	
	DETECTABLE WARNING SURFACE	
	RETAINING WALL	
	OVERHEAD UTILITY WIRE	
	UTILITY POLE	
	GROUND MOUNTED SIGN	---
	INLETS	
	MAILBOX	
	DECIDUOUS TREE	---
	CONIFEROUS TREE	---
	TREELINE	
	SHRUB	
	PAVEMENT MARKING	---

Mead & Hunt
Mead and Hunt, Inc.
2440 Deming Way
Middleton, WI 53562
phone: 608-273-6380
meadhunt.com

© Copyright 2023 Mead & Hunt, Inc.
This document, or any portion thereof, shall not be duplicated, disclosed or used on any other project or extension of this project without the written agreement with Mead & Hunt, Inc. Mead & Hunt shall not be responsible for any reliance on this document, or alteration to these documents.

City Of Havre De Grace
HAVRE DE GRACE BIKEWAYS

Havre de Grace
Harford County, MD

6/8/2023

NOT FOR CONSTRUCTION


MSH NO: 4666149-240146.01
DATE: Month 00, 2022
DESIGNED BY: XXXX
DRAWN BY: XXXX
CHECKED BY: XXXX
DO NOT SCALE DRAWINGS

SHEET CONTENTS
INDEX AND LEGEND

SHEET NO.

1-002

Overall Potential Alignment from MD-155 to Juniata ST

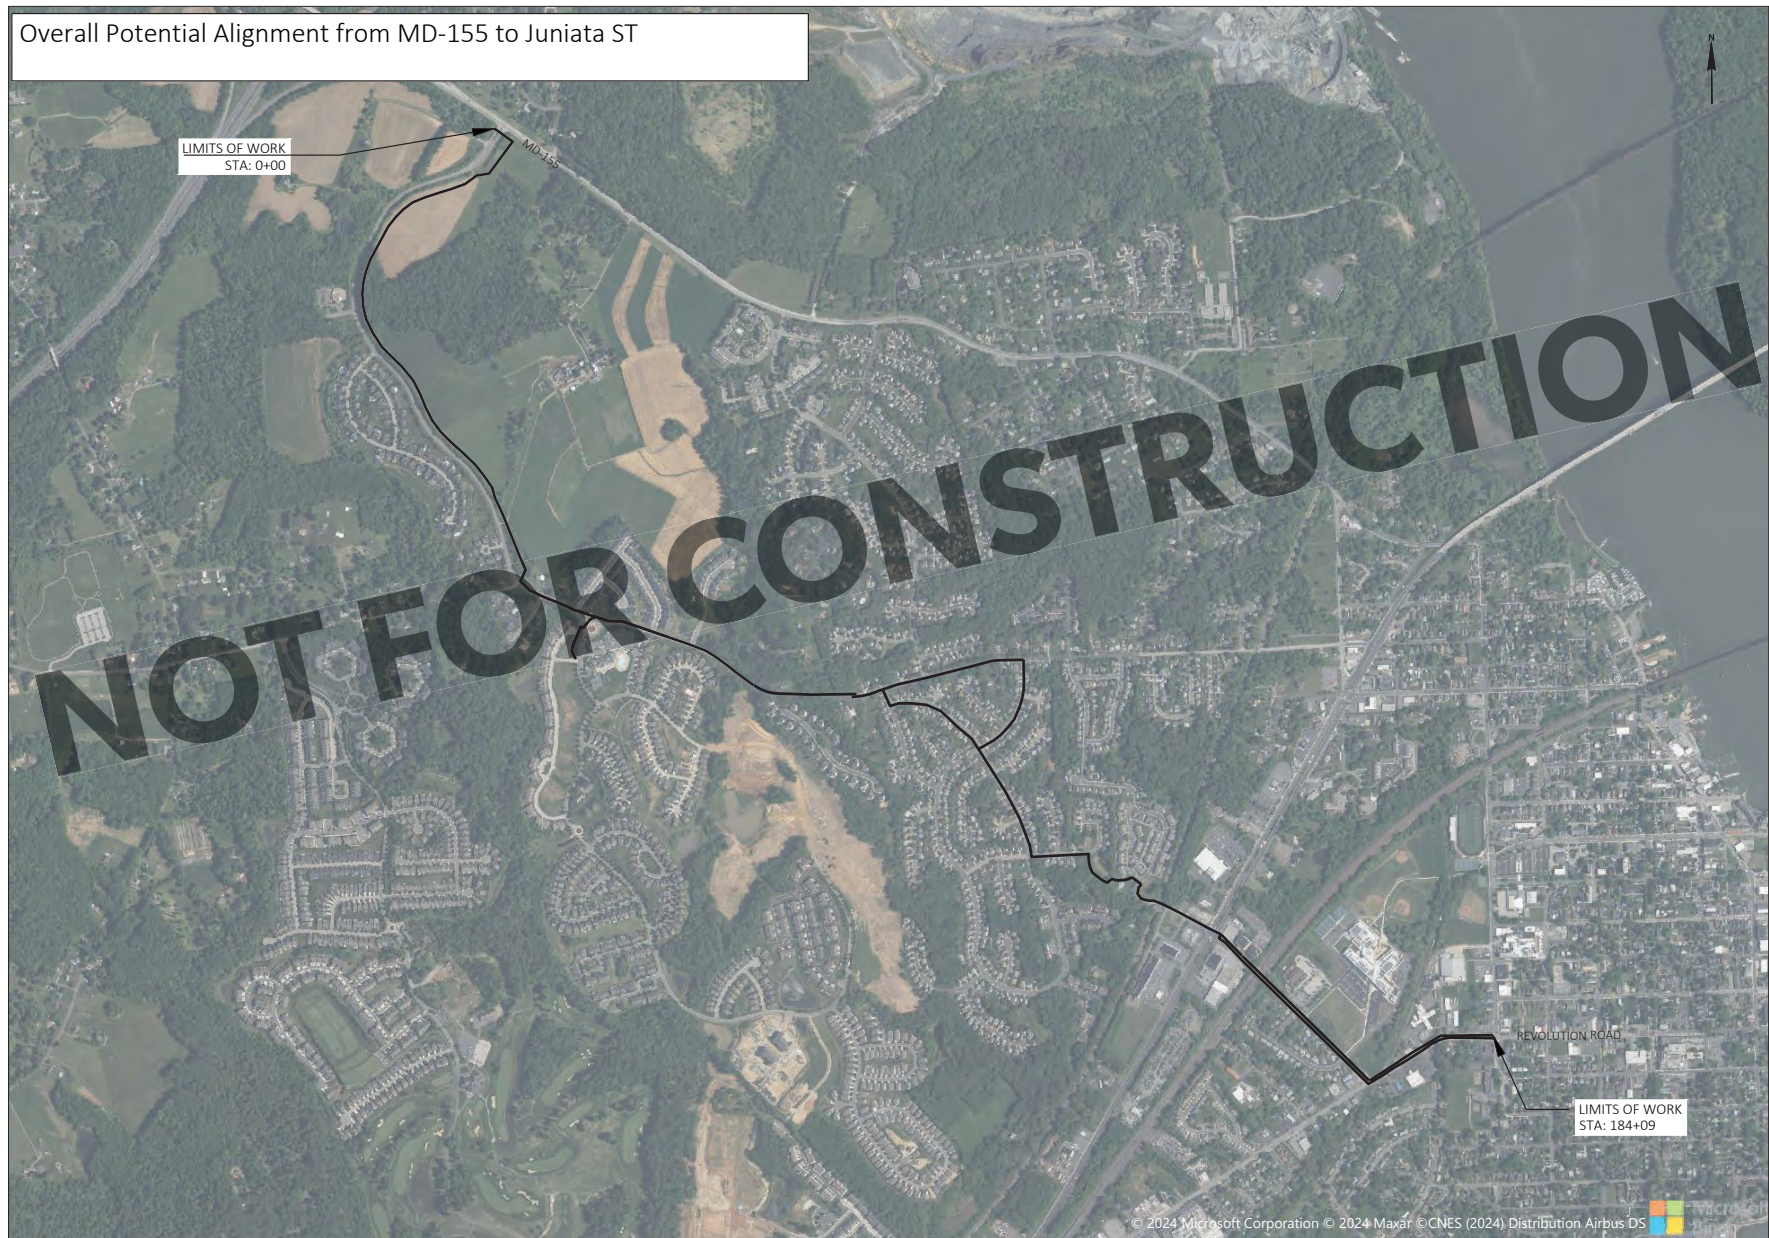

Mead & Hunt
 Mead and Hunt, Inc.
 2440 Deming Way
 Middleton, WI 53562
 phone: 608-273-6380
 meadhunt.com

© Copyright 2024 Mead & Hunt, Inc.
 This document is the property of Mead & Hunt, Inc. and is not to be duplicated, distributed, or used on any other project without the written consent of Mead & Hunt, Inc. Mead & Hunt shall not be held responsible for any errors or omissions in this document.

City Of Havre De Grace
 HAVRE DE GRACE BIKEWAYS

Havre de Grace
 Harford County, MD

08/24/2024

NOT FOR CONSTRUCTION

MSB NO: 4666149-240146.01
 DATE: Month 00, 2022
 DESIGNED BY: XXXX
 DRAWN BY: XXXX
 CHECKED BY: XXXX
 DO NOT SCALE DRAWINGS

SHEET CONTENTS
 PROJECT ALIGNMENT

0 500 1000 Feet
 SHEET NO. 1 OF X

1-003

SEGMENT 1 - BULLEROCK PARKWAY FROM MD-155 TO CHAPEL ROAD



Mead & Hunt

Mead and Hunt, Inc.
2440 Deming Way
Middleton, WI 53562
phone: 608-273-6380
meadhunt.com

© Copyright 2024 Mead & Hunt, Inc.
This document is the property of Mead & Hunt, Inc. and is not to be distributed, reproduced, or used in any other project or context without the express written agreement of Mead & Hunt, Inc. Mead & Hunt shall not be held responsible for any errors or omissions in this document, or for any consequences arising from its use.

City Of Havre De Grace
HAYRE DE GRACE BIKEWAYS

Havre de Grace
Harford County, MD

00000

NOT FOR CONSTRUCTION

MSH NO: 4666149-240146.01
DATE: Month 00, 2022
DESIGNED BY: XXXX
DRAWN BY: XXXX
CHECKED BY: XXXX
DO NOT SCALE DRAWINGS

SHEET CONTENTS
PROJECT ALIGNMENT

0 100 200 Feet

SHEET NO. 1 OF X

1-004

© 2024 Microsoft Corporation © 2024 Maxar © CNES (2024) Distribution Airbus DS

SEGMENT 2 - HEATHER WAY FROM CHAPEL ROAD TO BRIAN GARTH



Mead & Hunt
Mead and Hunt, Inc.
2440 Deming Way
Middleton, WI 53562
phone: 608-273-6380
meadhunt.com

© Copyright 2024 Mead & Hunt, Inc.
This document is the property of Mead & Hunt, Inc. and
shall not be duplicated, distributed, or used in any
other project or context without the express

City Of Havre De Grace
HAVRE DE GRACE BIKEWAYS

Havre de Grace
Harford County, MD

00000

NOT FOR CONSTRUCTION

MSH NO: 4666149-240146.01
DATE: Month 00, 2022
DESIGNED BY: XXXX
DRAWN BY: XXXX
CHECKED BY: XXXX
DO NOT SCALE DRAWINGS

SHEET CONTENTS
PROJECT ALIGNMENT

1 OF X

1-005

SEGMENT 3 - LEWIS LANE FROM BRIAN GARTH TO JUNIATA ST



Mead & Hunt

Mead and Hunt, Inc.
2440 Deming Way
Middletown, WI 53562
phone: 608-273-6380
meadhunt.com

© Copyright 2024 Mead & Hunt, Inc.
This document is the property of Mead & Hunt, Inc. and
shall not be duplicated, distributed, or used on any
other project or purpose without the express

City Of Havre De Grace
Havre De Grace Bikeways

Havre de Grace
Harford County, MD

000000



NOT FOR CONSTRUCTION

MSH NO.: 4666149-240146.01
DATE: Month 00, 2022
DESIGNED BY: AP
DRAWN BY: AP
CHECKED BY: XXX
DO NOT SCALE DRAWINGS

SHEET CONTENTS
PROJECT ALIGNMENT

1 OF X

1-006

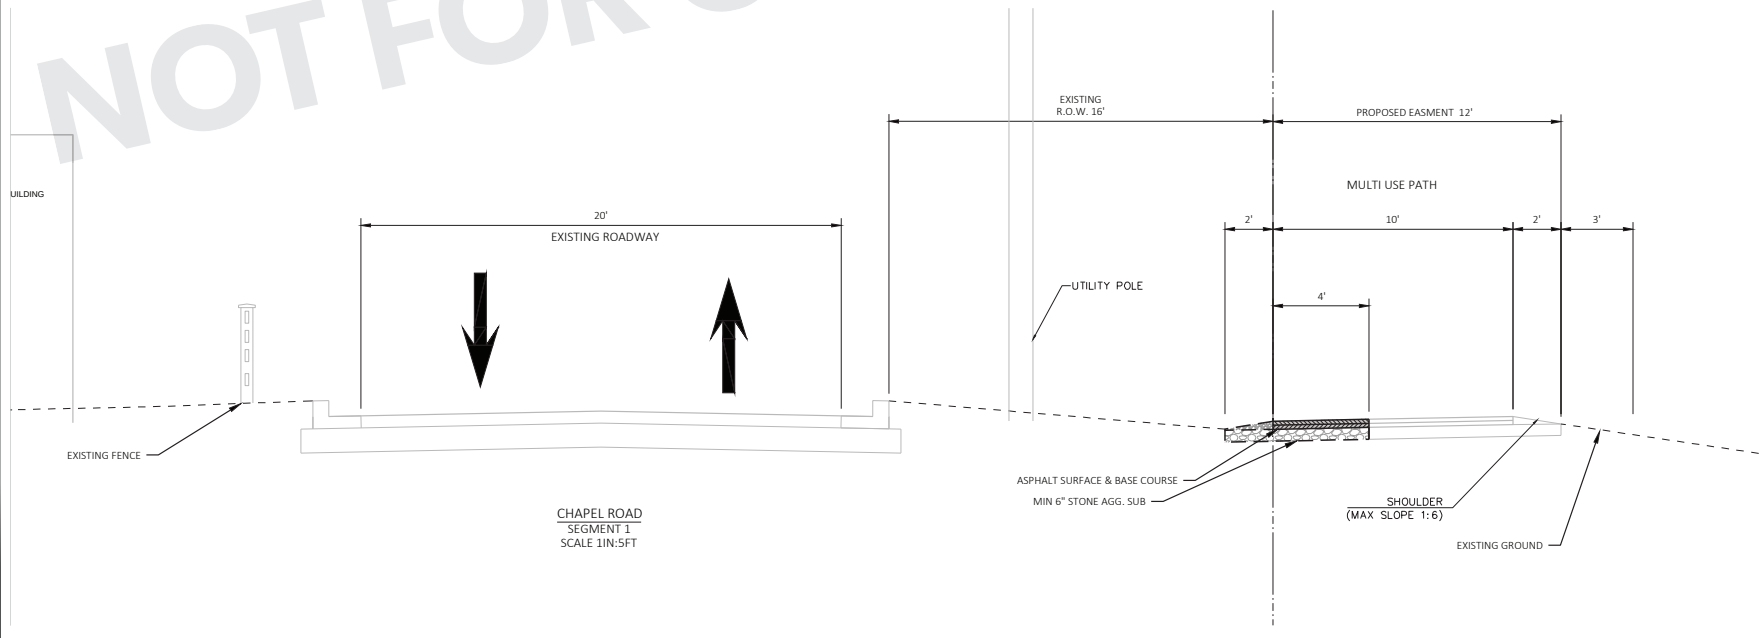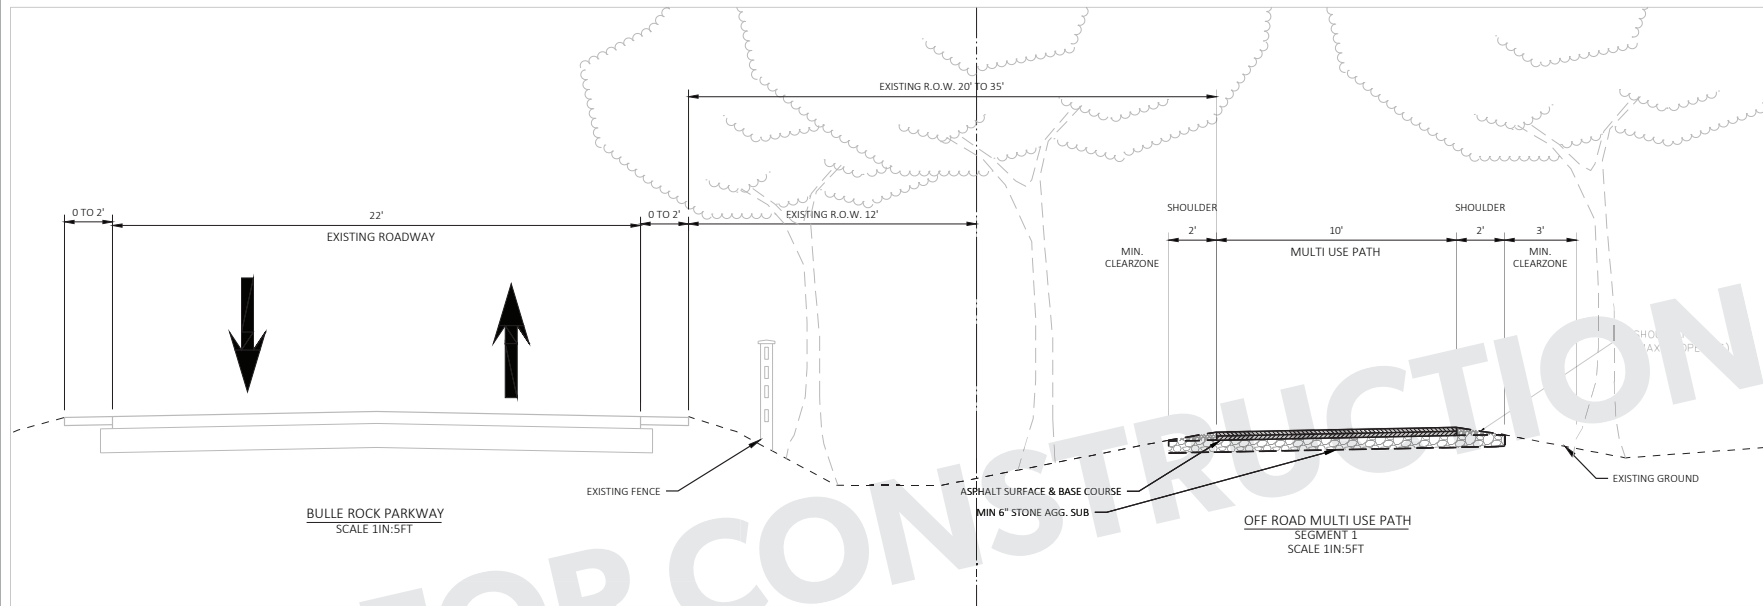

City Of Havre De Grace
HAVRE DE GRACE BIKEWAYS

Havre de Grace
Harford County, MD


ES-002


NOT FOR CONSTRUCTION

WAVE NO. 4666149-240146.01
DATE: Month 00, 2022
DESIGNED BY: XXXX
DRAWN BY: XXXX
CHECKED BY: XXXX
DO NOT SCALE DRAWINGS


SHEET CONTENTS
TYPICAL SECTIONS

SHEET NO. OF
2-001

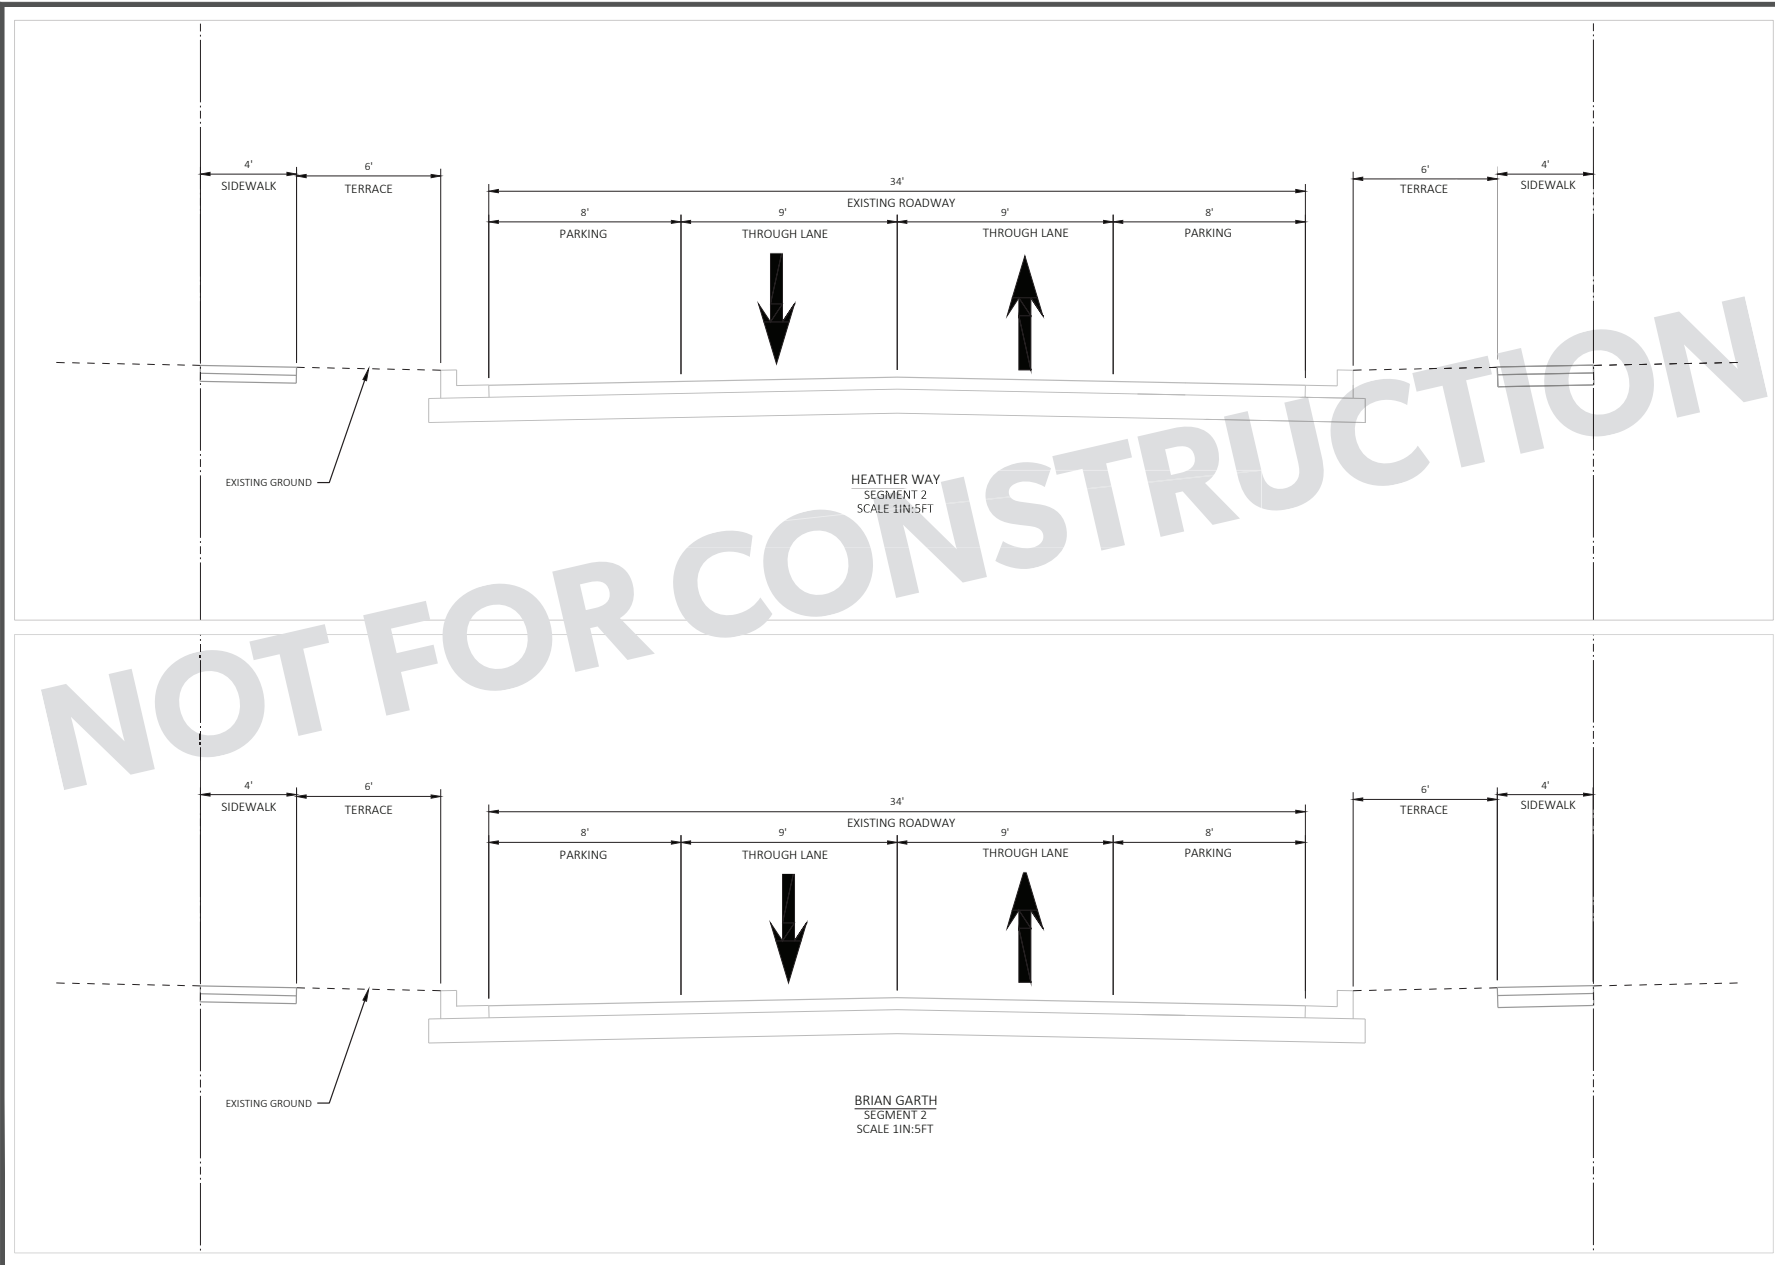

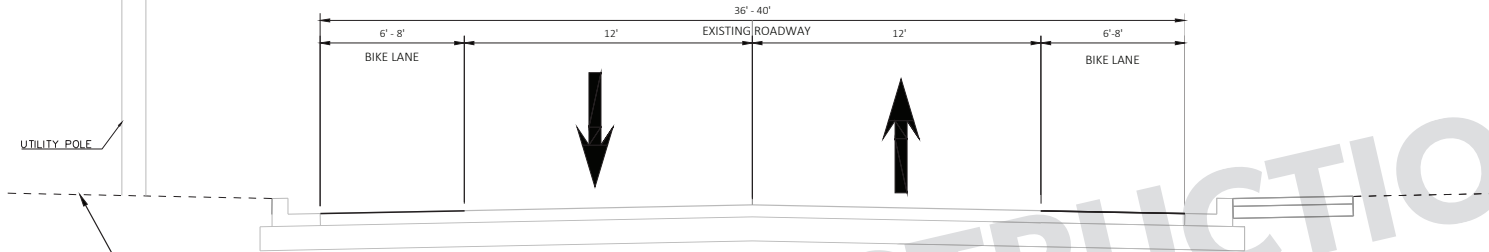

LEWIS LANE
SEGMENT 3
SCALE 1IN:5FT

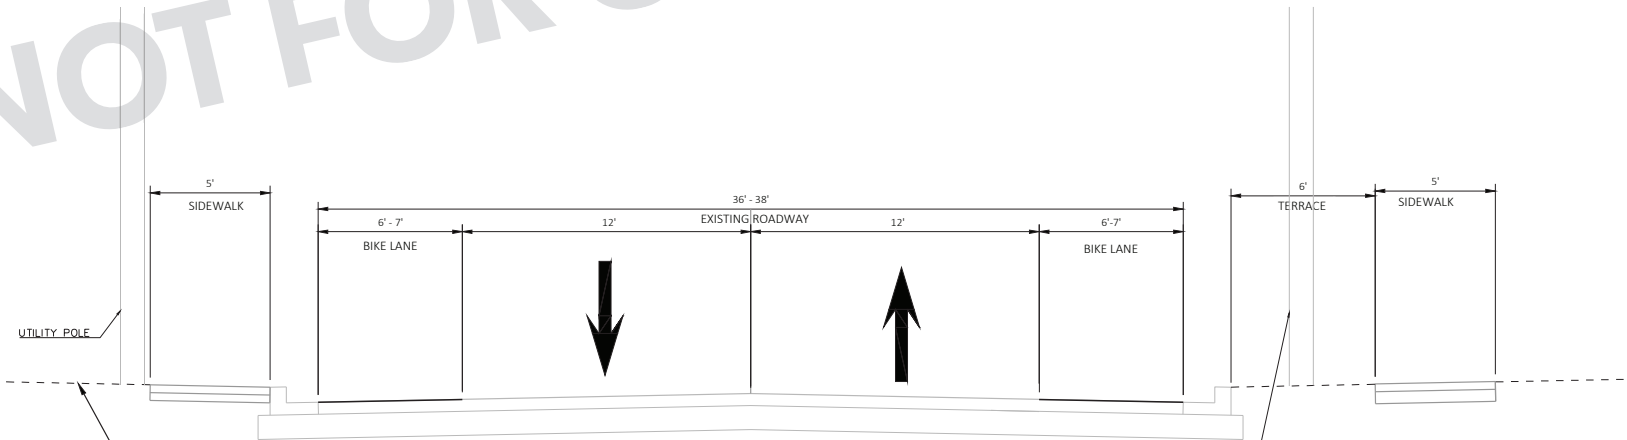

REVOLUTION STREET
SEGMENT 3
SCALE 1IN:5FT